

GENERAL NOTES - EXTERIOR ELEVATIONS

- 1 ALL EXPOSED STRUCTURAL EXTERIOR STEEL SHALL BE GALVANIZED WITHOUT CHROMATE COATING SHOP PRIMED WITH HIGH PERFORMANCE COATING
- 2 SEE SHEET SERIES A500 FOR WALL AND ASSEMBLY TYPES
- 3 SEE SHEET SERIES A600 FOR DOOR AND WINDOW TYPES
- 4 SEE SHEET SERIES A500 FOR ARRISCRAFT AND EPS CORNICE PROFILES
- 5 SEE SHEET SERIES A500 FOR EXTERIOR RAILING TYPES
- 6 SEE SHEET A600 WINDOW SURROUND TYPES (MS -#)



360 west aspen avenue
salt lake city, utah 84101
801 532 4422

UNLESS A PROFESSIONAL SEAL WITH SIGNATURE AND DATE IS AFFIXED, THIS DOCUMENT IS PRELIMINARY AND IS NOT INTENDED FOR CONSTRUCTION, RECORDING PURPOSES, OR IMPLEMENTATION.

NOT FOR CONSTRUCTION

THE DESIGNS SHOWN AND DESCRIBED HEREIN INCLUDING ALL TECHNICAL DRAWINGS, GRAPHIC REPRESENTATIONS & MODELS THEREOF, ARE PROPRIETARY & CAN NOT BE COPIED, DUPLICATED, OR COMMERCIALY EXPLOITED IN WHOLE OR IN PART WITHOUT THE SOLE AND EXPRESS WRITTEN PERMISSION FROM METHOD STUDIO INC.

project:
[SET
PROJECT
INFO NAME
PARAMETER
]


[SET PROJECT INFORMATION
ADDRESS TEXT FIELD AND SET
LOCATION UNDER ENERGY
SETTINGS IF APPLICABLE]

project#: [SET PROJECT INFO
NUMBER PARAMETER]

date:
revisions :

title:
**EXTERIOR
ELEVATIONS**


sheet:
A201

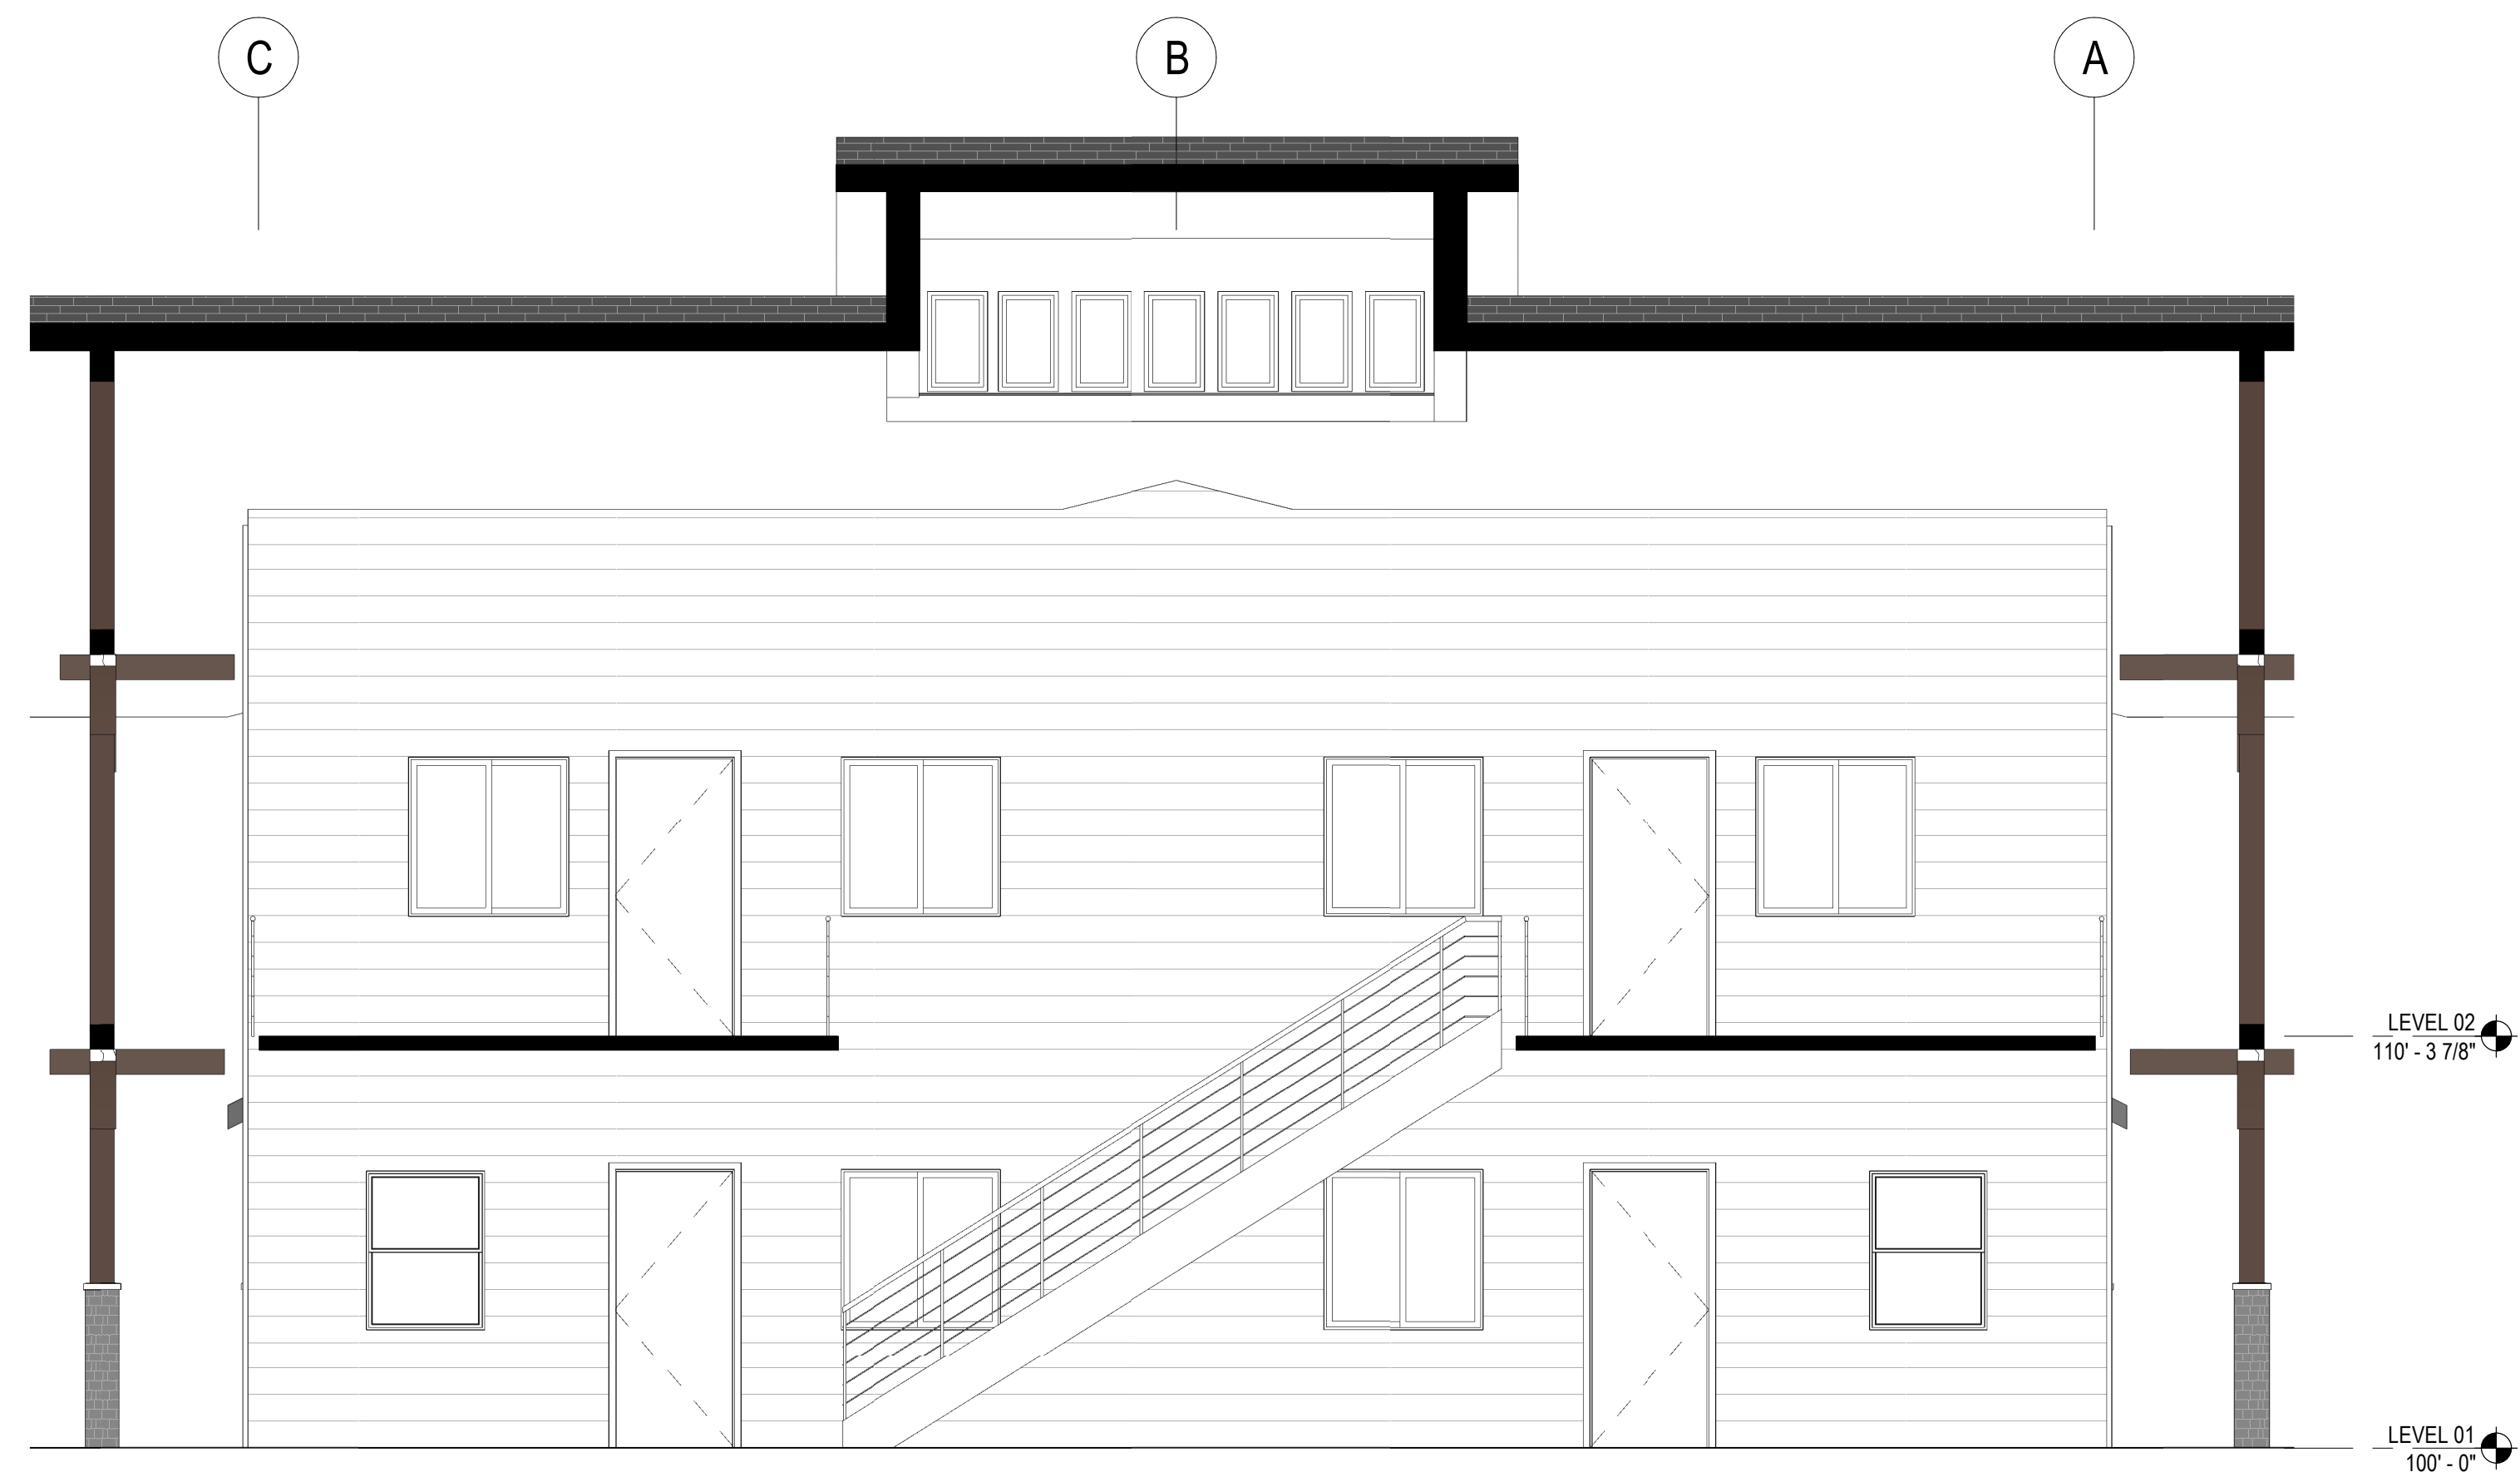

C1 EXTERIOR ELEVATION - INSIDE
1/4" = 1'-0"



C4 EXTERIOR ELEVATION - OUTSIDE
1/4" = 1'-0"

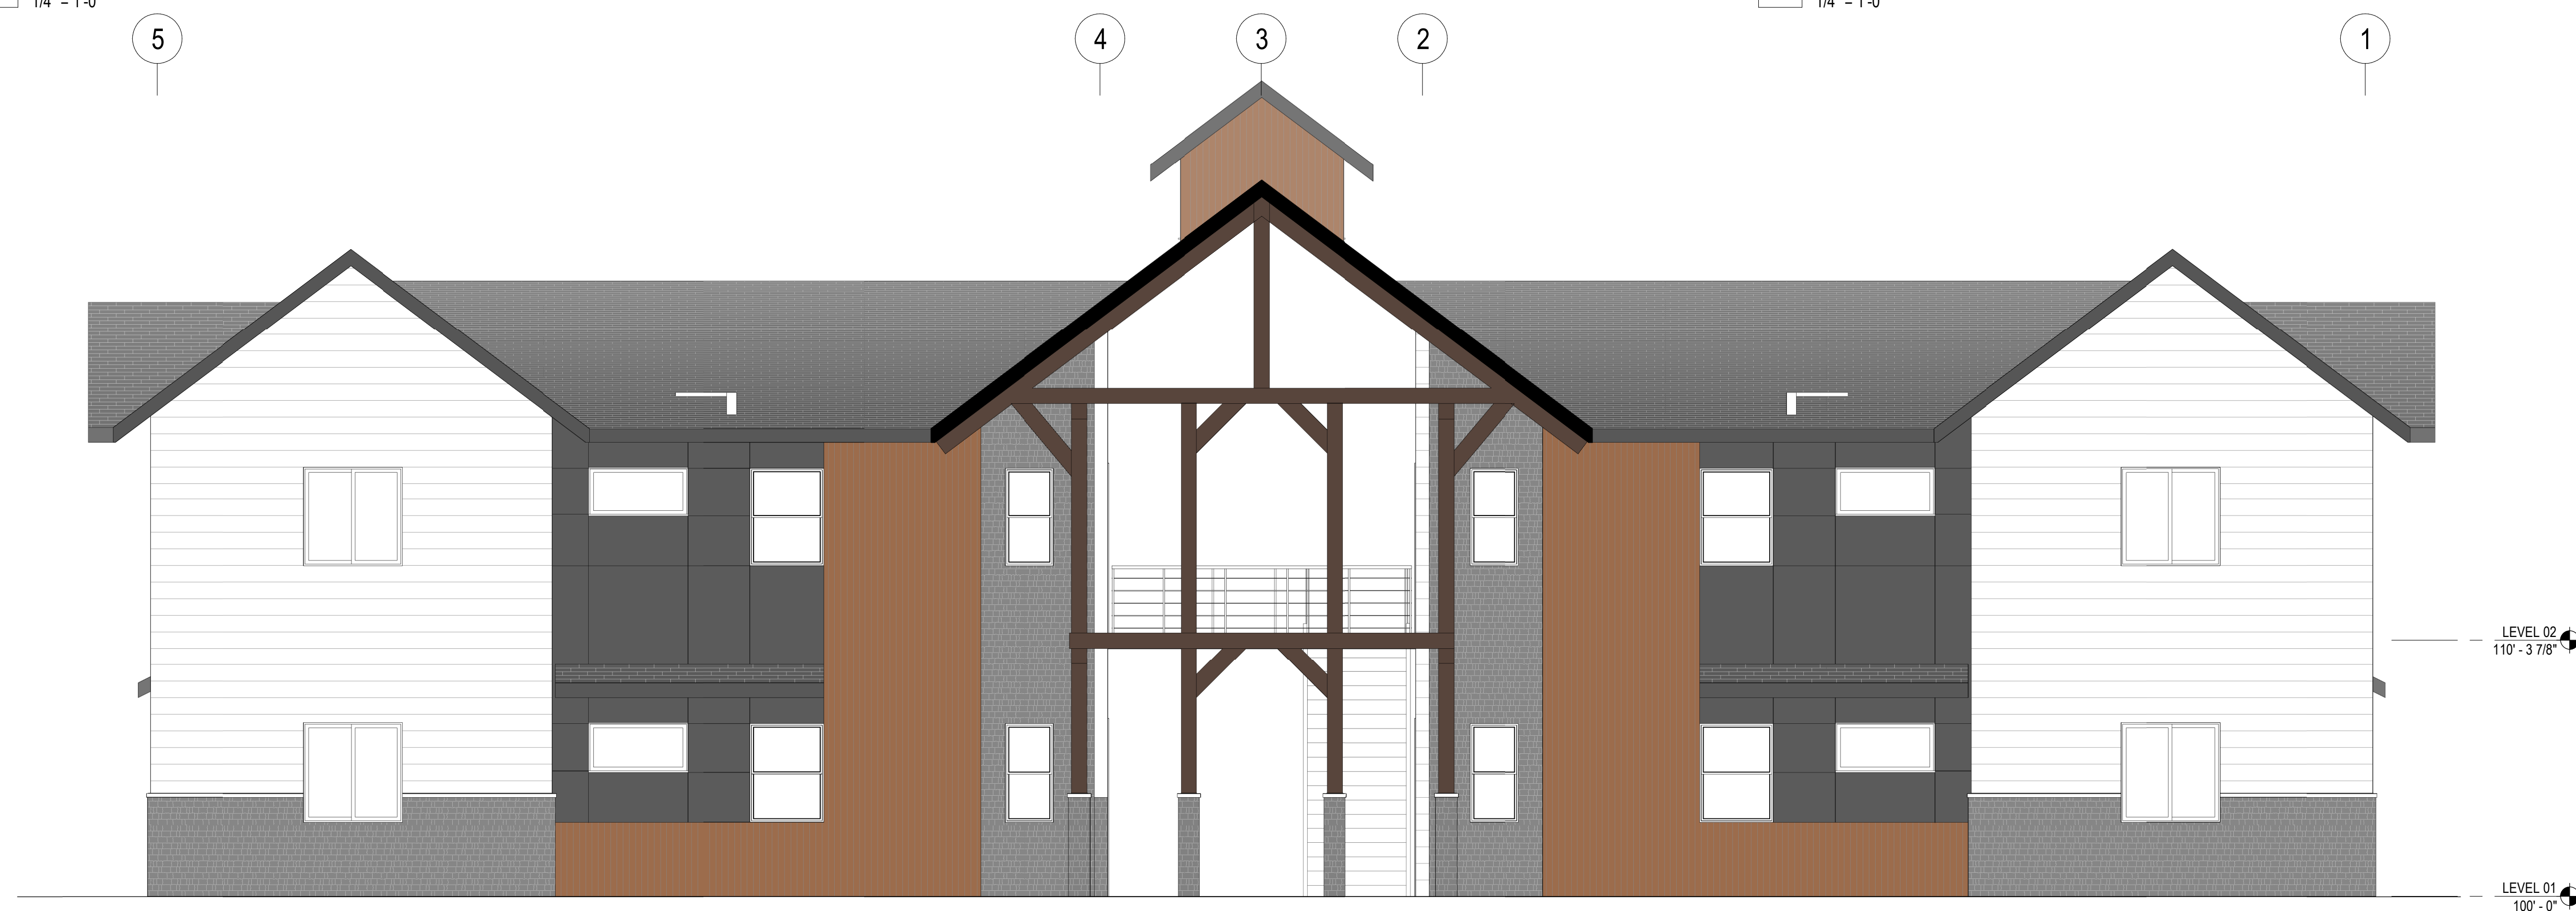

A1 EXTERIOR ELEVATION - FRONT AND BACK
1/4" = 1'-0"